



House Mori – plans


Piano interrato

Alt. cm 238




Piano primo

Alt.med. cm 235

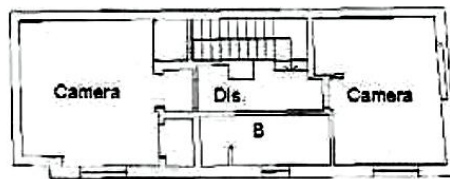

Pianta piano terra

Alt.med. cm 295

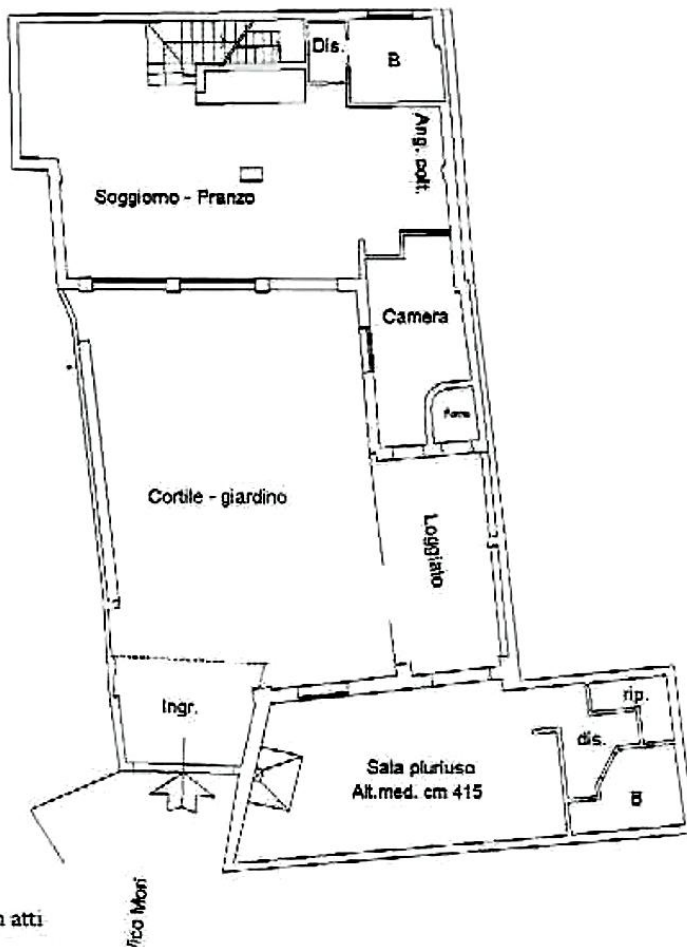


a Planimetria in atti

1 - House Mori a Quartu S. Elena: - all plans



Pianta piano terra

Scala 1:100

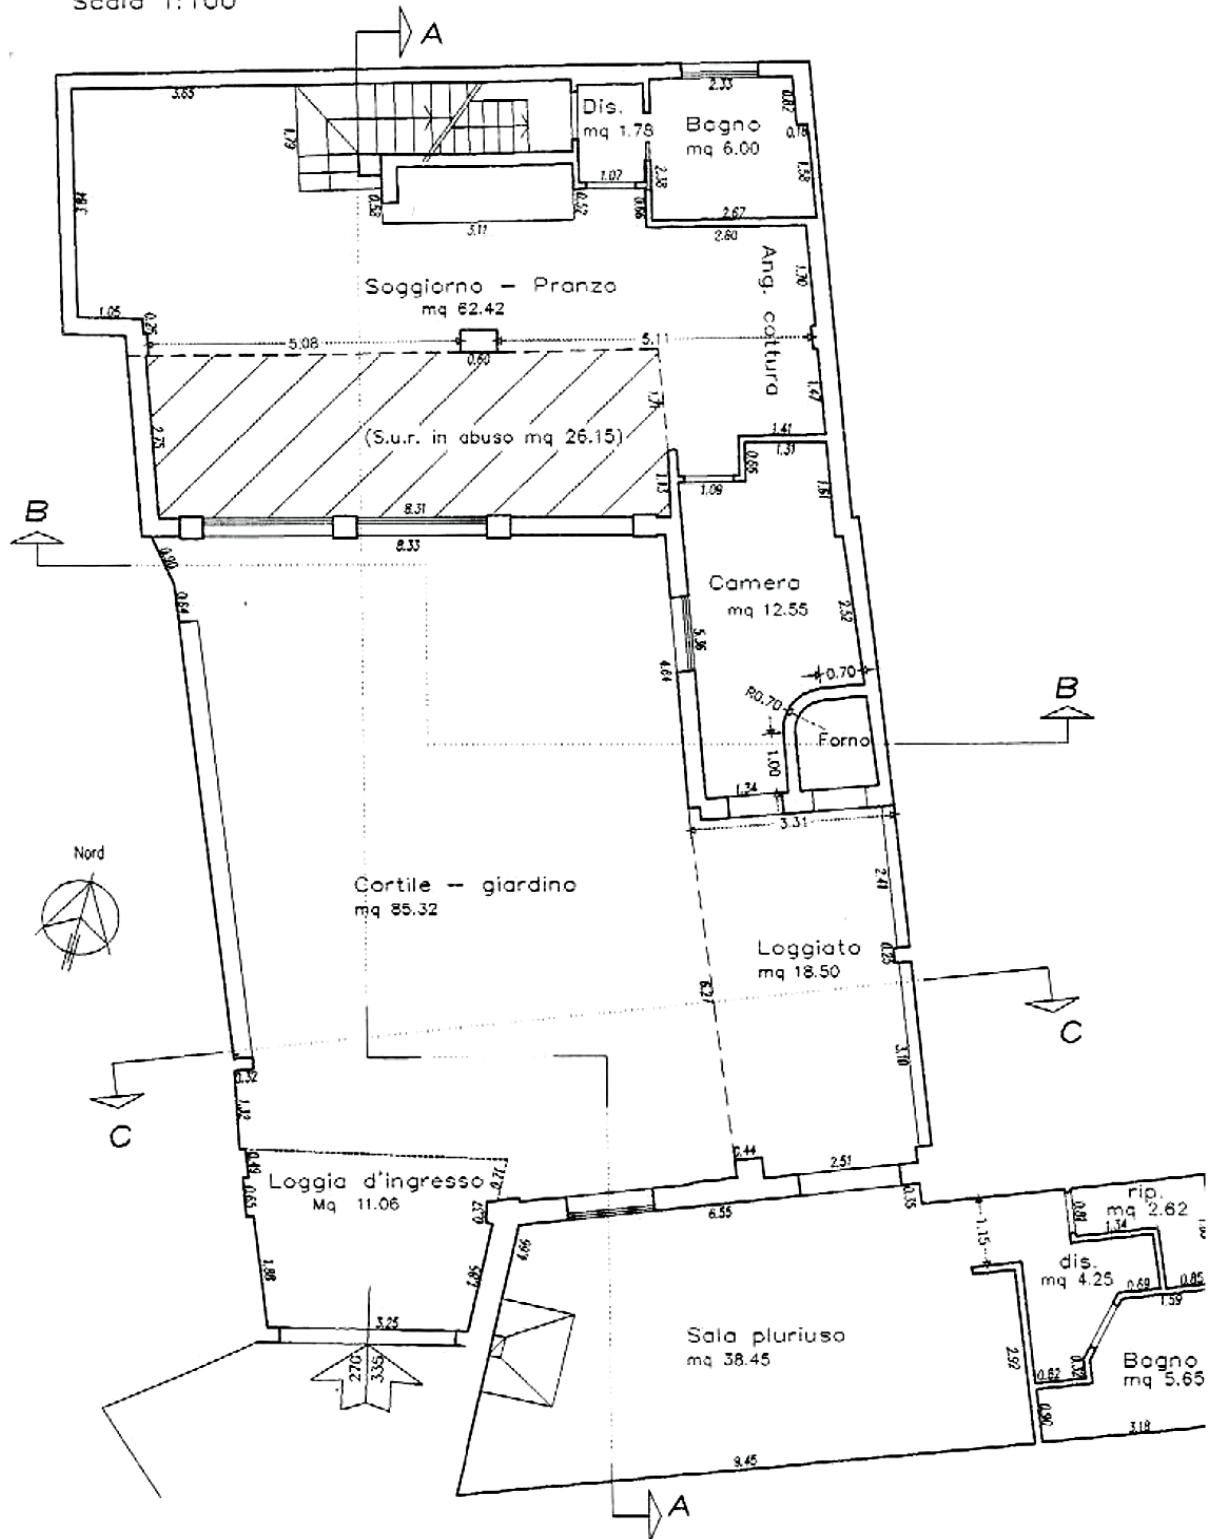


2 - House Mori a Quartu S. Elena - ground floor



Pianta piano interrato

Scala 1:100

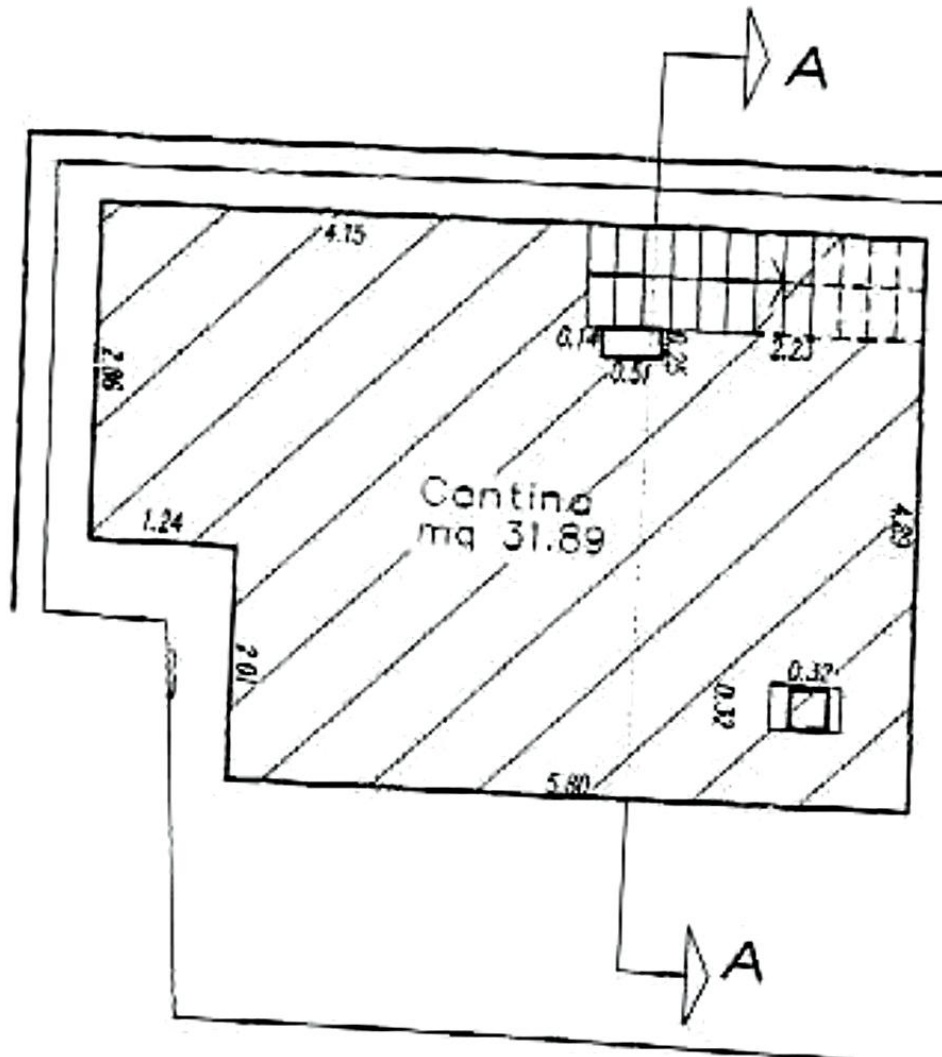

3 - House Mori a Quartu S. Elena – cellarr