




sardahousing.com

+39 070 748016

info@sardahousing.com

## Attic Apartment Libertà at rough state - plan

### PIANTA PIANO SECONDO Scala 1:100

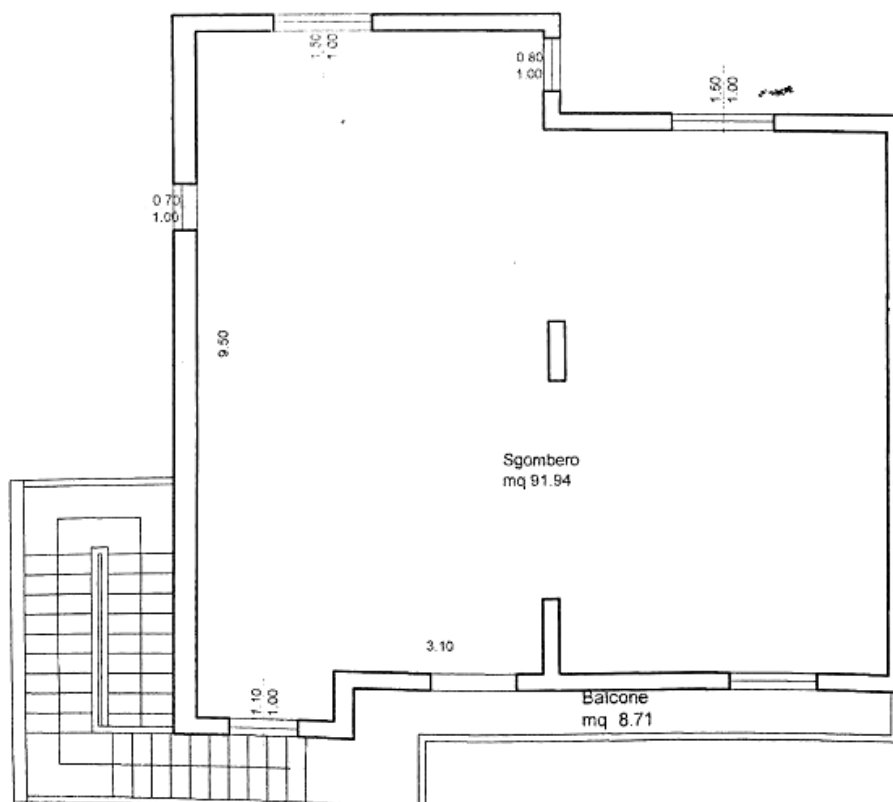

Sardahousing.com