





Estate Arrideli – plans

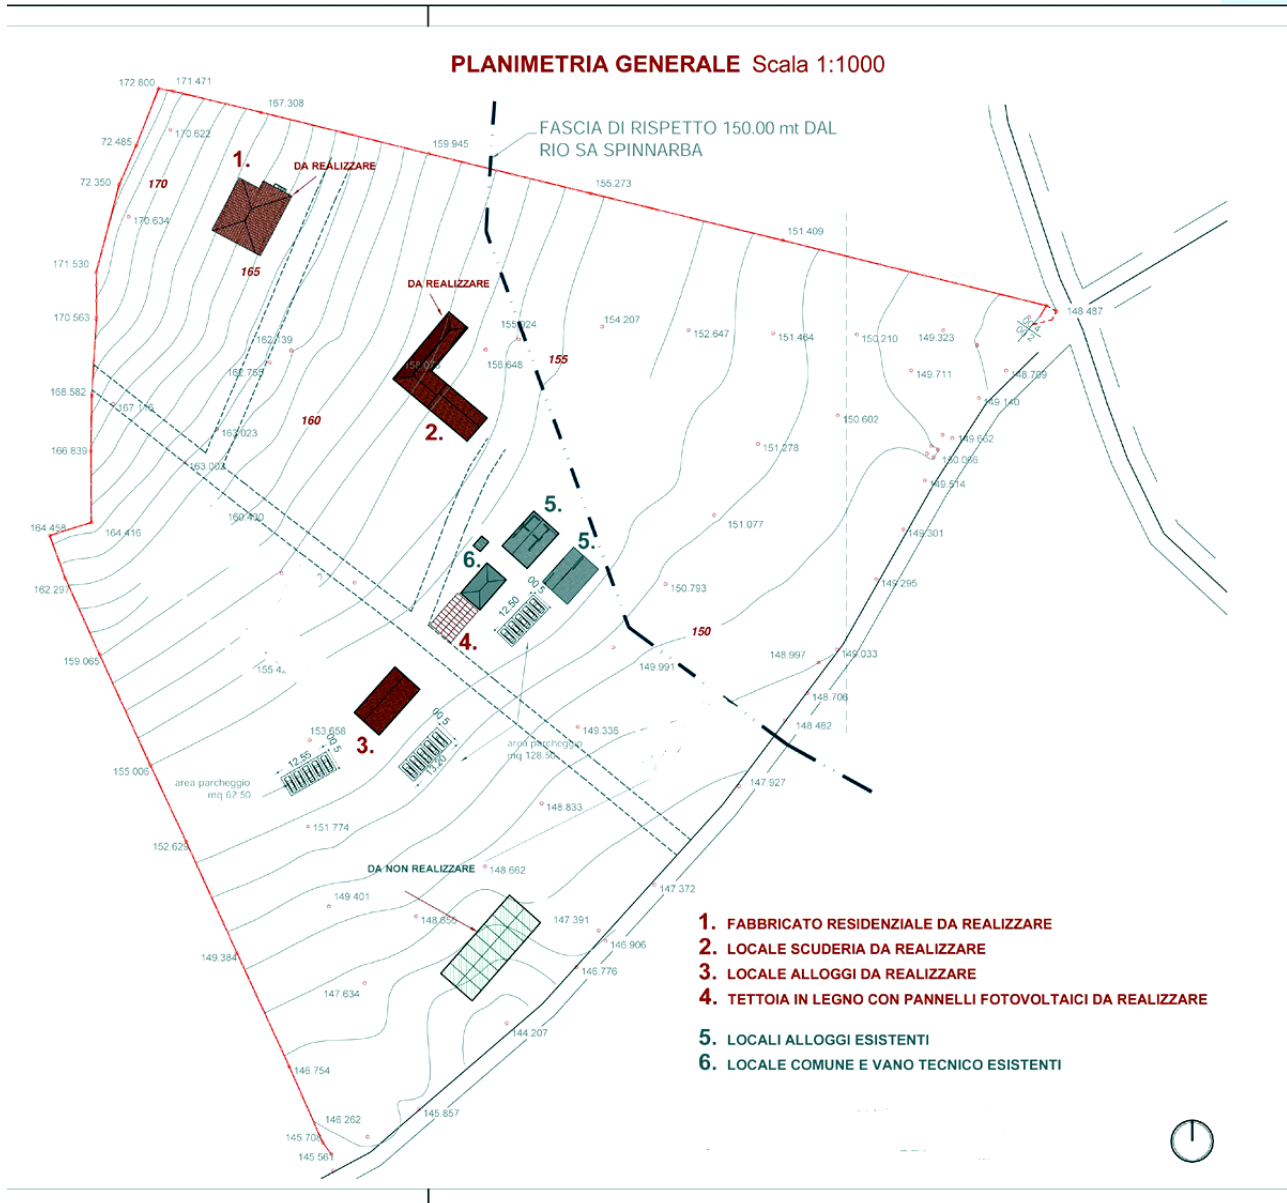



PIANTA PIANO TERRA "Blocco 1" Scala 1:100


S.C.	mq 105.00
S.U.	mq 87.64
S.N.R.	mq 52.50

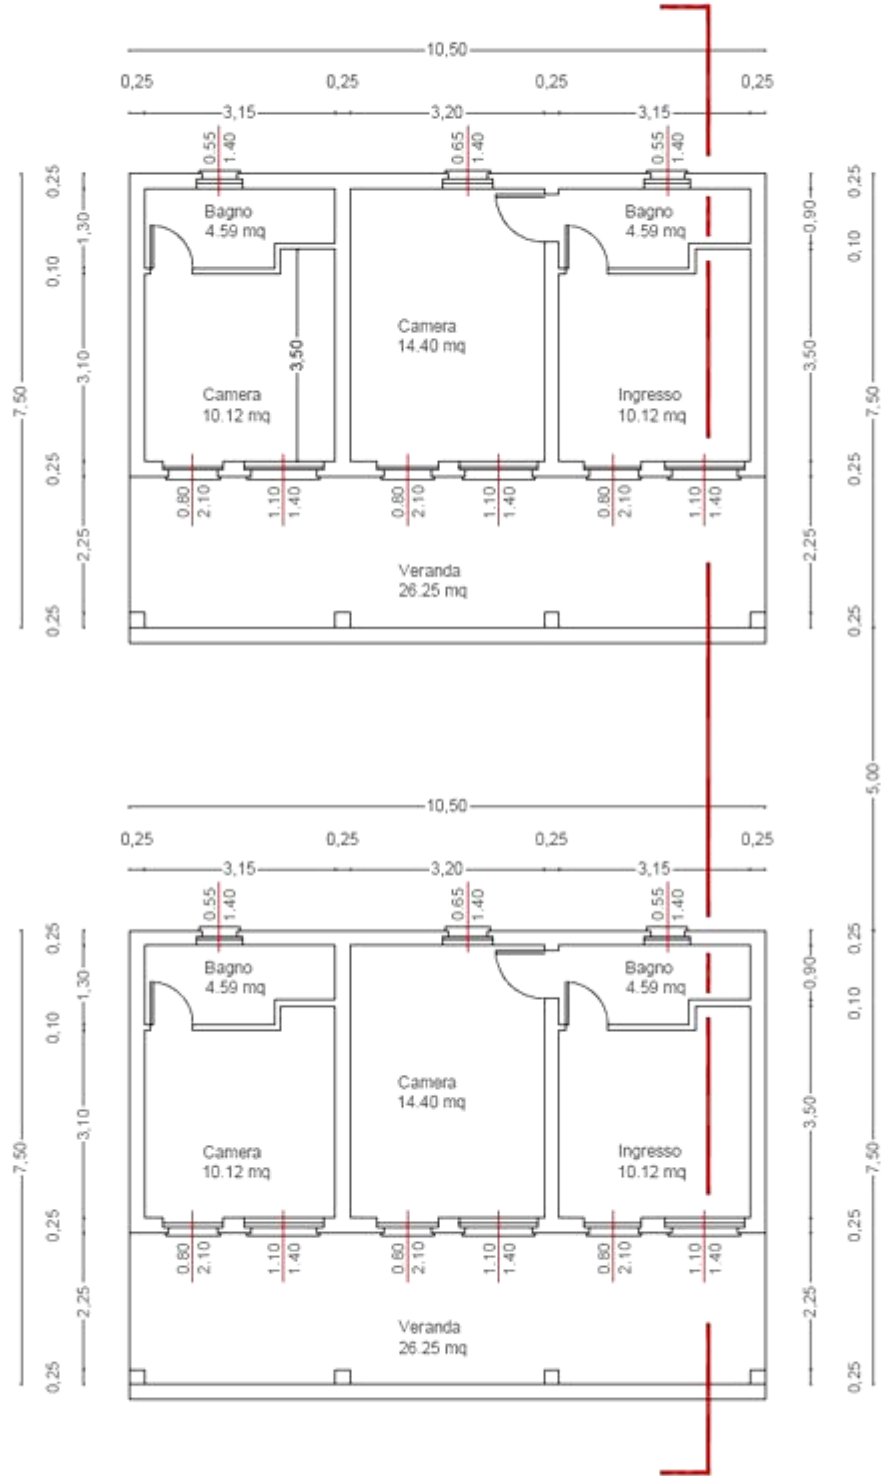




PIANTA PIANO TERRA "Blocco 2" - Scala 1:100

S.C. mq 70,00
S.U. mq 56,10
S.N.R. mq 38,36

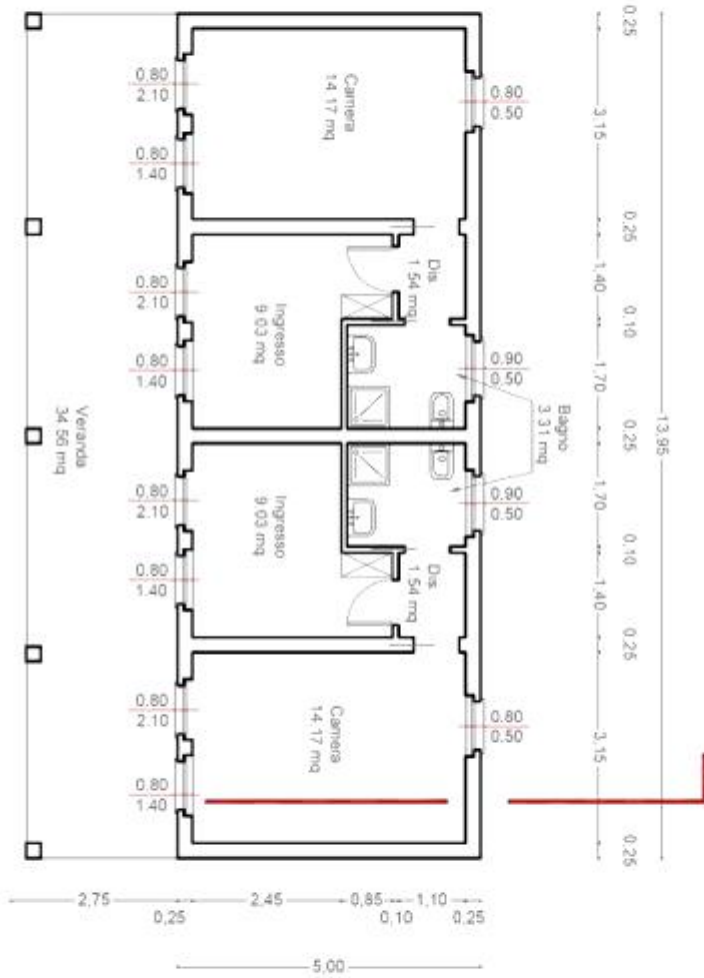



PIANTA PIANO SEMINTERRATO Scala 1:100
S.C. 100.17 mq
S.M.E. 341.65 mq

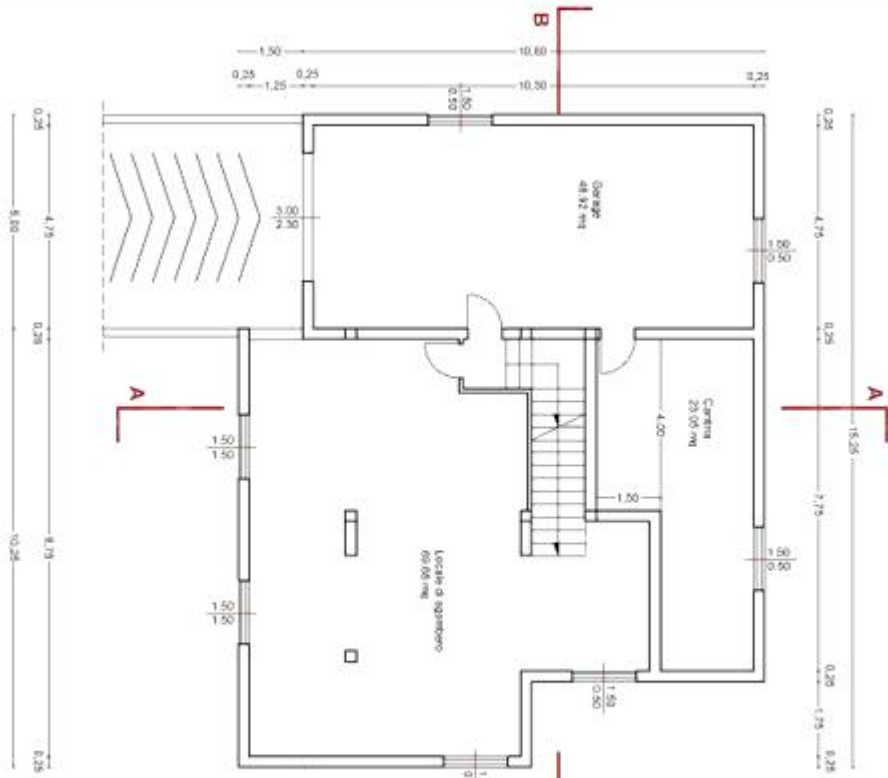

PIANTA PIANO TERRA Scala 1:100
S.C. 133.54 mq
S.U. 112.70 mq
S.M.E. 42.23 mq

